


Appendix A – Layout Plan

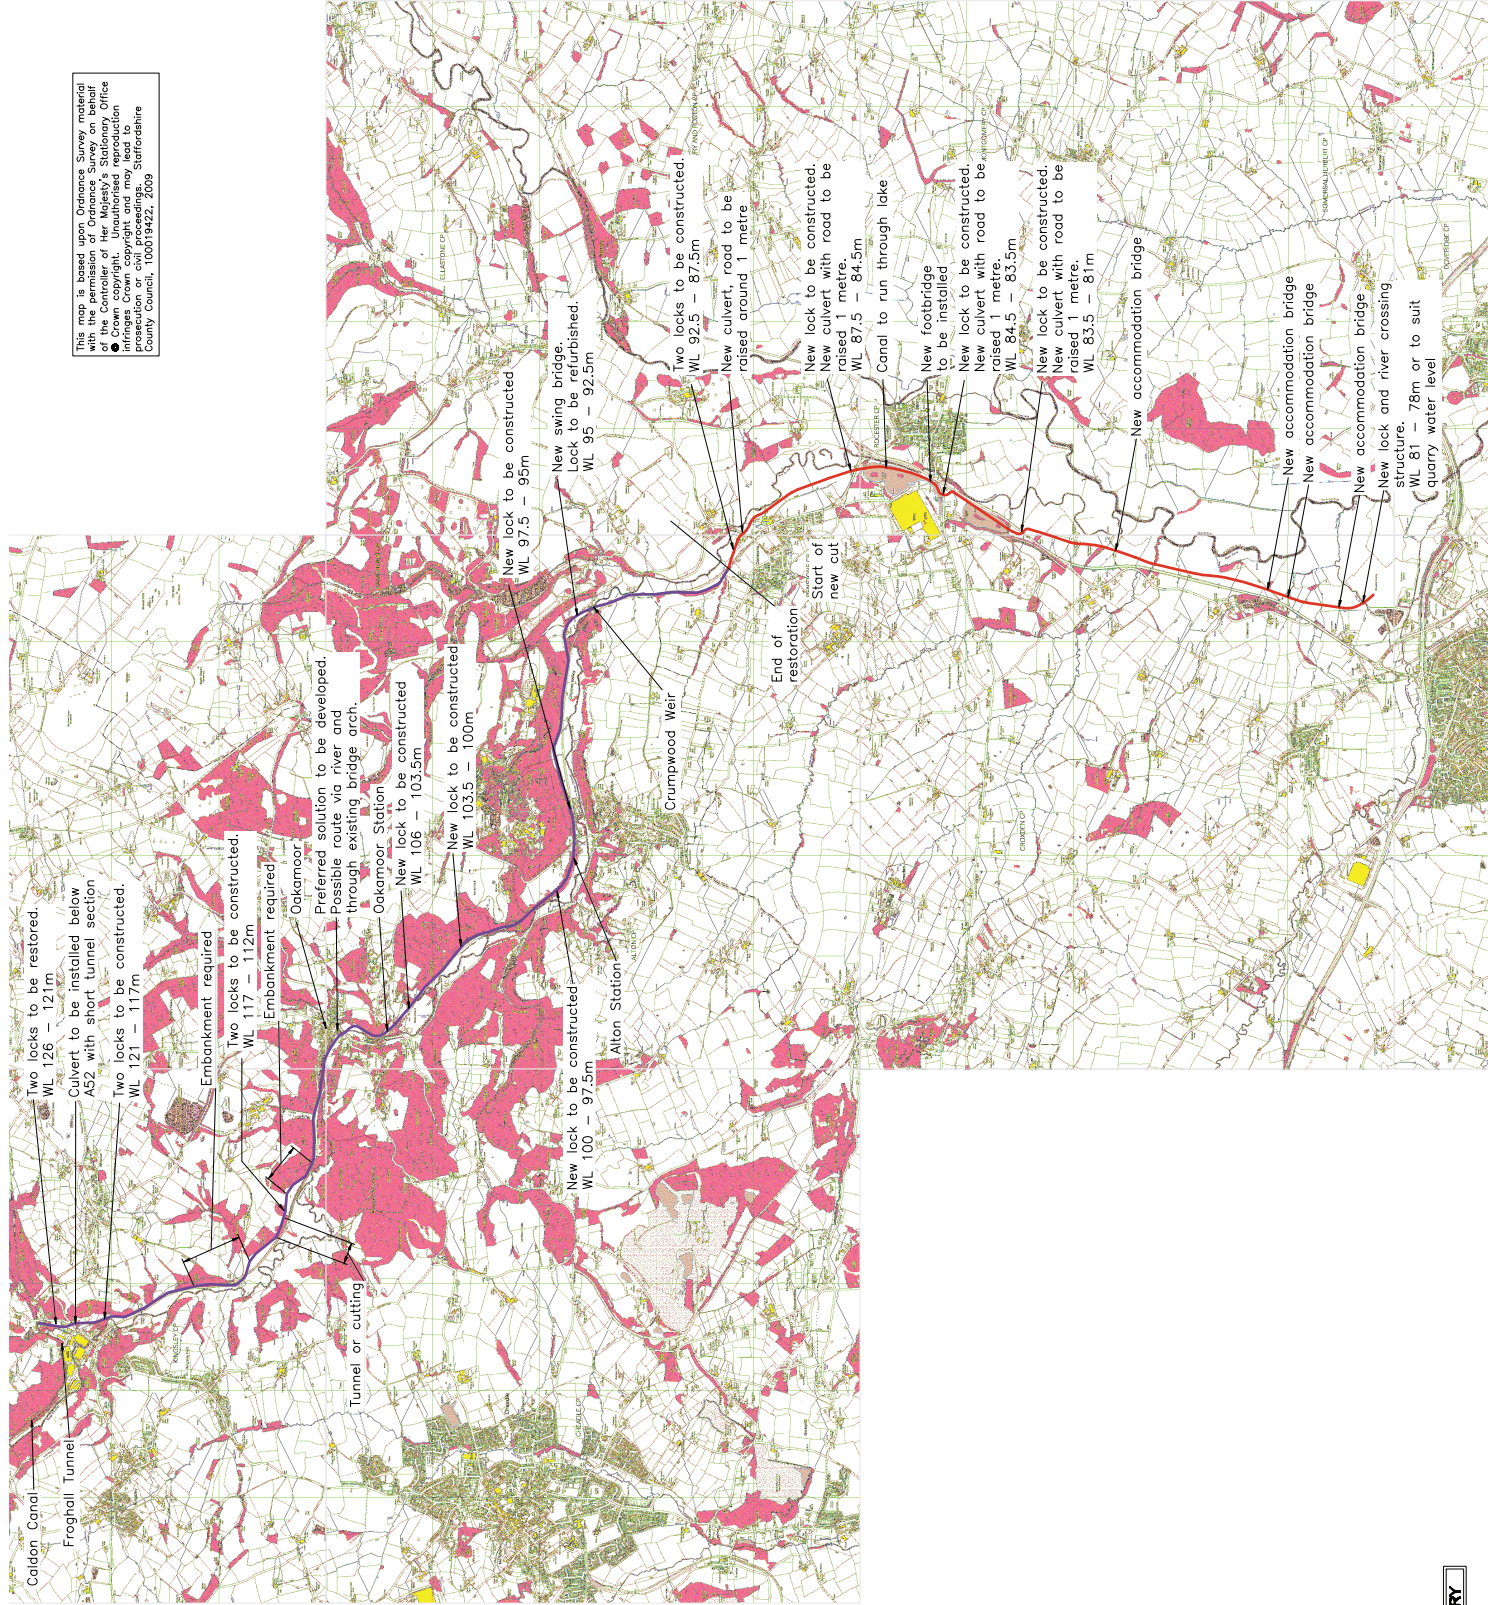

PRELIMINARY

A	Rev	By	Check	Approved	Date	Description

Client



Halcrow Group Limited
100019422, 2009
www.halcrow.co.uk

Halcrow

Project
**UTTOXETER CANAL
RESTORATION**

Drawing

FEASIBILITY LAYOUT PLAN

Drawn by: PM	Date: 20/03/09
Checked by: MB	Date: 27/03/09
Approved by: PM	Date: 4/04/09
Drawing No:	Revision

WNUCRF100

Drawing Date: 15/03/09 at A1